


THESE DRAWINGS OR ANY PARTS THEREOF, AS INSTRUMENTS OF SERVICE, REMAIN THE PROPERTY OF THE ARCHITECT AND MAY NOT BE REPRODUCED OR USED ON OTHER WORK WITHOUT THEIR WRITTEN CONSENT.
PLOT DATE: 10/20/25 0:\WORK\JAMES TOWN SQUARE_CLOUDWORK\10-20-25\10-20-25.dwg

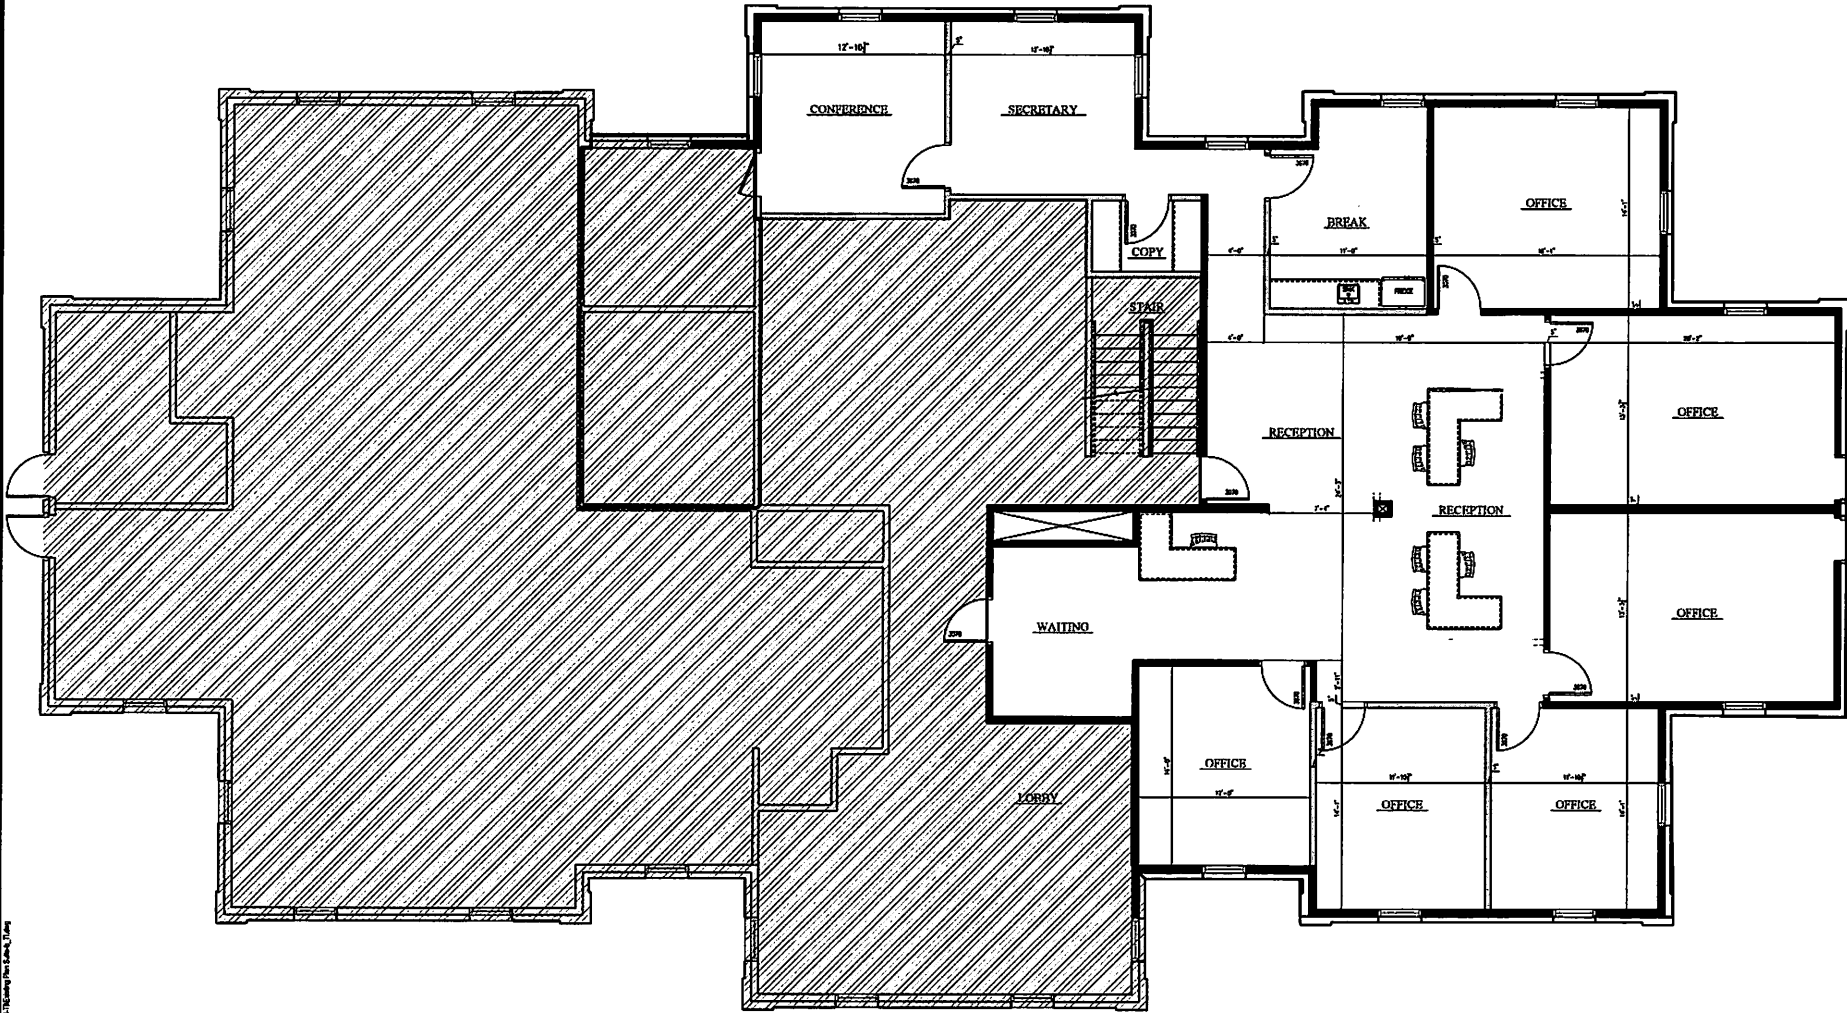

MAIN FLOOR PLAN
SCALE: 1/4" = 1'-0" UNIT: 2,970 SF

- THIS CONSTRUCTION IS SHOWN ALL EXISTING CONDITIONS ON THE SOURCE AND SCENE
- = EXISTING
 - ===== = EXISTING TO REMAIN
 - = NEW CONSTRUCTION

PRELIMINARY - NOT FOR CONSTRUCTION

REVISIONS

DRAWN BY

A NEW COMPLEX FOR
JAMESTOWN SQUARE TI

SEPT. 2025
PROVO, UTAH

HARRIS ARCHITECTURE
20 EAST MAIN AVENUE, SUITE 200, OGDEN, UT 84242 | 801-477-4333 | WWW.HARRISARCHITECTURE.COM

SEPTEMBER 2025 - SCHEMATIC DESIGN